
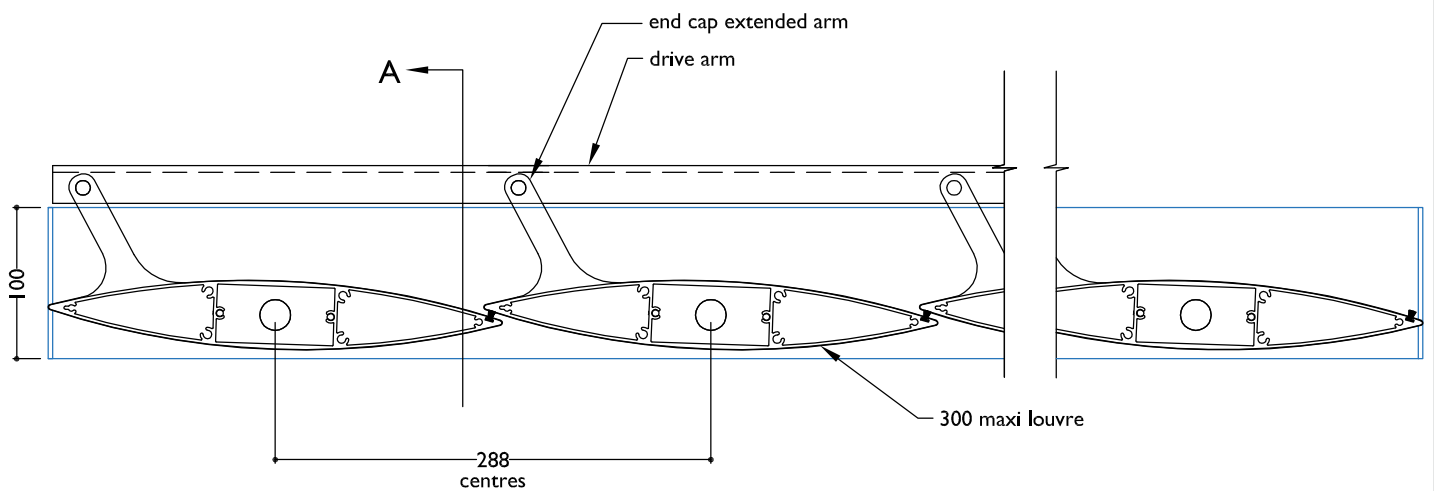



TYPICAL DETAIL: MAXI DRIVE LOUVRES
300MM MAXI DRIVE - MOTORISED

SECTION - LOUVRES CLOSED

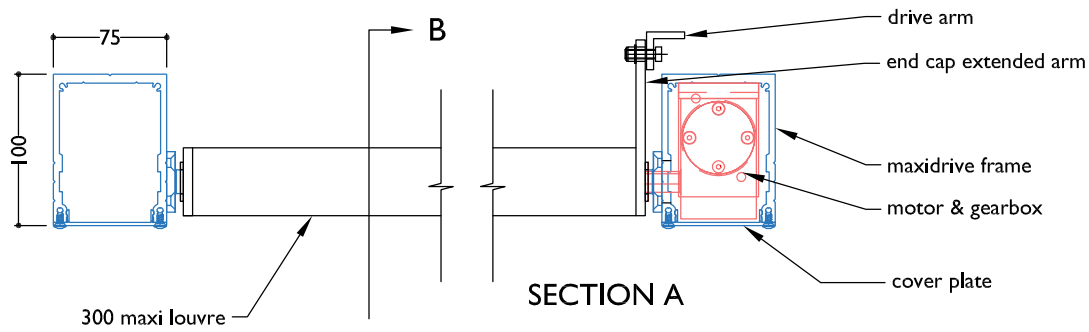

SECTION B - LOUVRES CLOSED

SECTION - LOUVRES OPEN

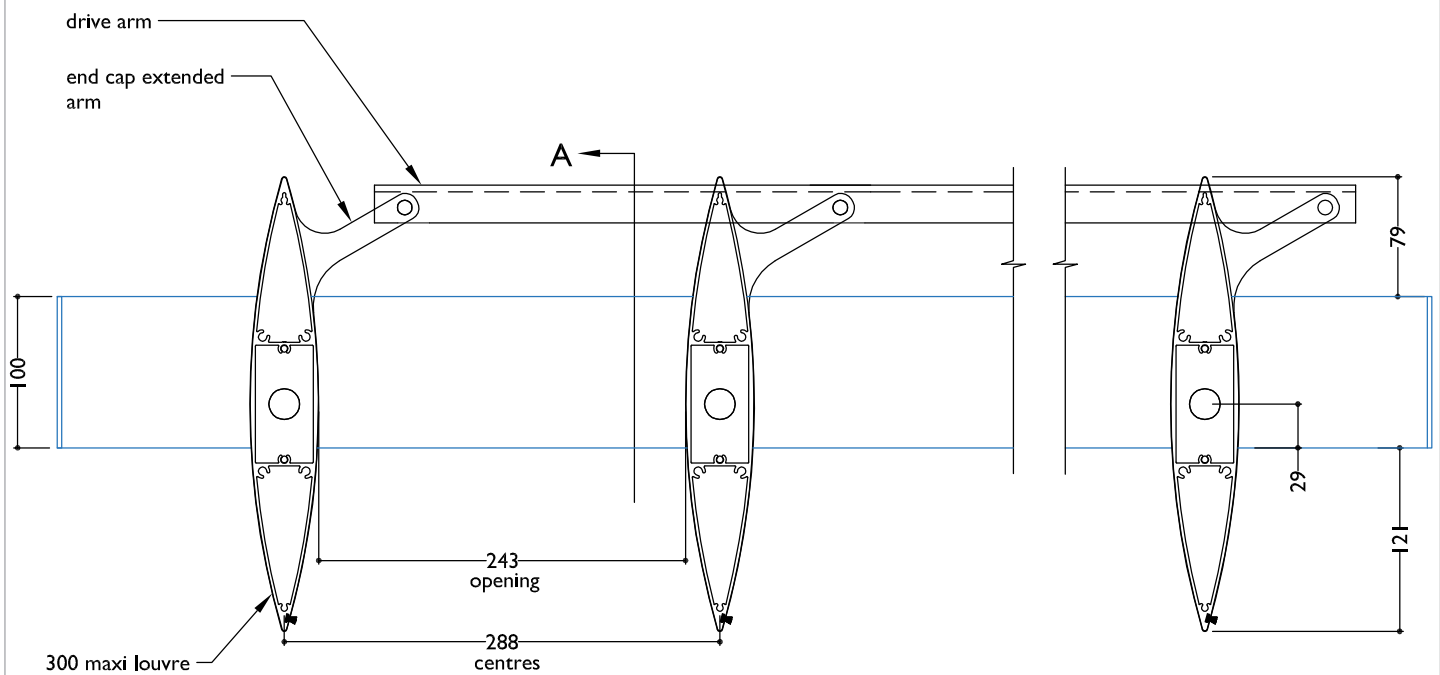

SECTION B - LOUVRES OPEN