
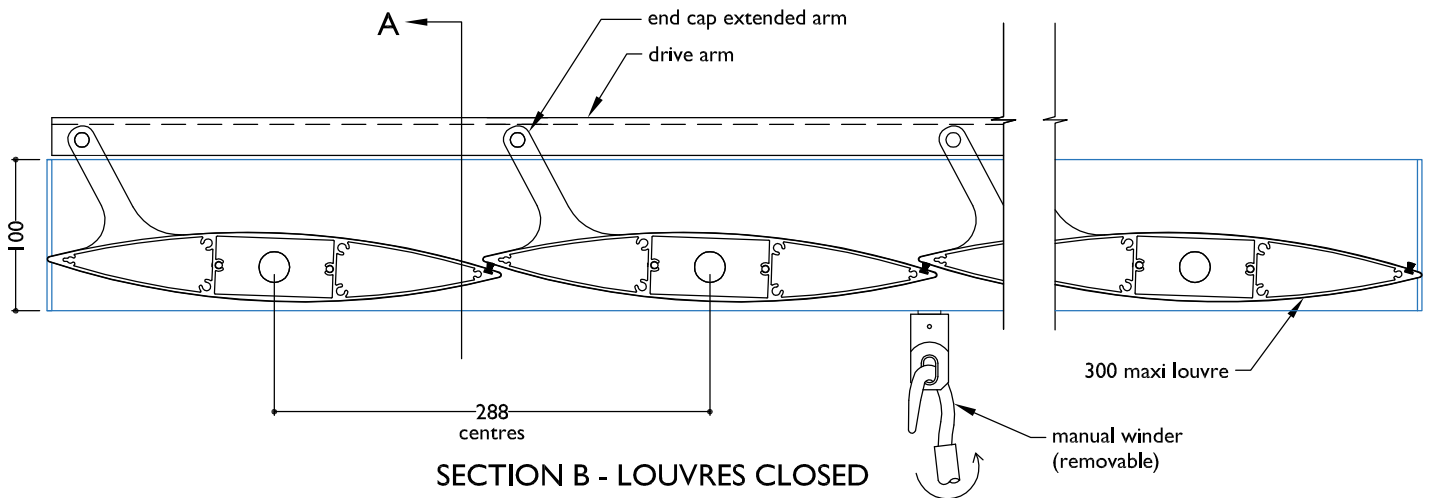



**TYPICAL DETAIL: MAXI DRIVE LOUVRES
300MM MAXI DRIVE - HAND OPERABLE**

SECTION - LOUVRES CLOSED

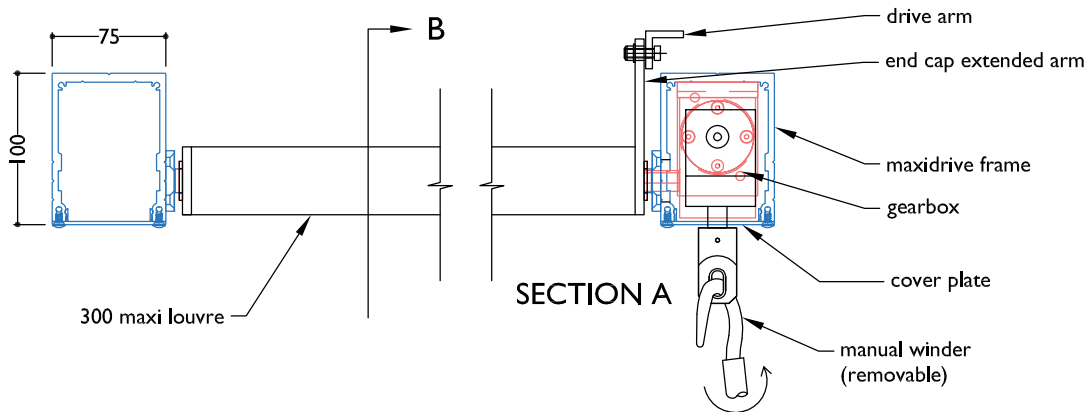

SECTION B - LOUVRES CLOSED

SECTION - LOUVRES OPEN

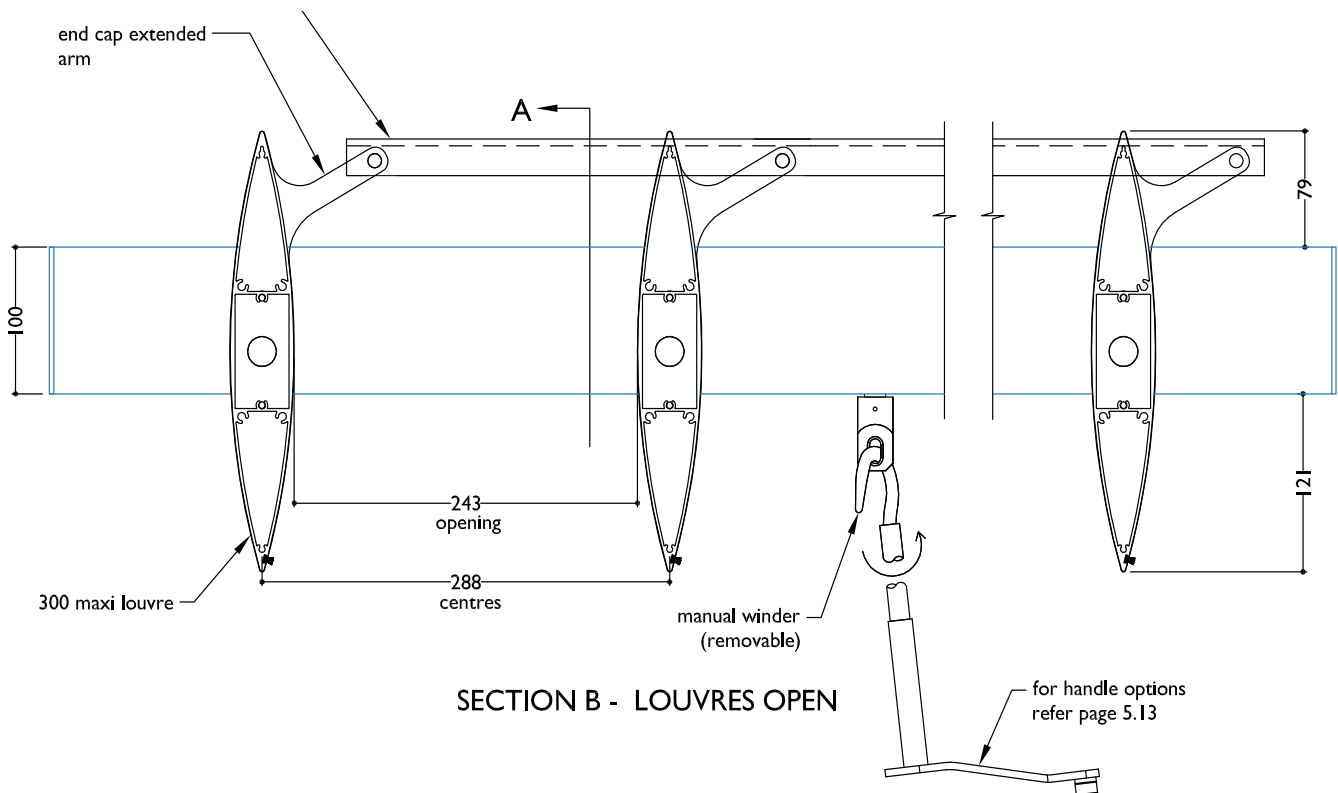

SECTION B - LOUVRES OPEN

SCALE: DATE MODIFIED: 01/06/2024 FILE: SUN LOUVRES Maxi Drive 10.3.07

www.louvretec.co.nz www.louvretec.com.au

©Louvretec 2025 - All Rights Reserved. Technical specifications subject to change without notice.

LouvreTec®

| 10.3.07